

BUILDING

AUSTRALIAN WILLOW TREES  
GEIJERA PARVIFLORA- 24" BOX  
TYPICAL TOTAL : 3

ICE PLANT  
GROUND  
COVER


SIDEWALK

AUSTRALIAN WILLOW TREES  
GEIJERA PARVIFLORA- 24" BOX  
TYPICAL TOTAL : 3

ICE PLANT  
GROUND  
COVER

ICE PLANT  
GROUND  
COVER

AUSTRALIAN WILLOW TREES  
GEIJERA PARVIFLORA- 24" BOX  
TYPICAL TOTAL : 3

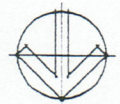


NORTH

LANDSCAPE PLAN

SCALE: 1/8"=1'-0"

	<b>FRANK POLITEO AIA</b> <b>DAL MO CHONG AND ASSOCIATES</b>	
	<small>ARCHITECTURE 1300 S BEACON ST, SUITE 225 SAN PEDRO CA 90751          TEL. (510) 831-3035 FAX (510) 831-6344</small>	
<b>PHASE 4 TEEN CENTER ADDITION TO:          WILMINGTON BOYS AND GIRLS CLUB</b>		
<small>1444 WEST Q. STREET WILMINGTON CA 90744</small>		
DATE 1/7/04	DRAWN BY:	REVISION:
		SHT. A-04

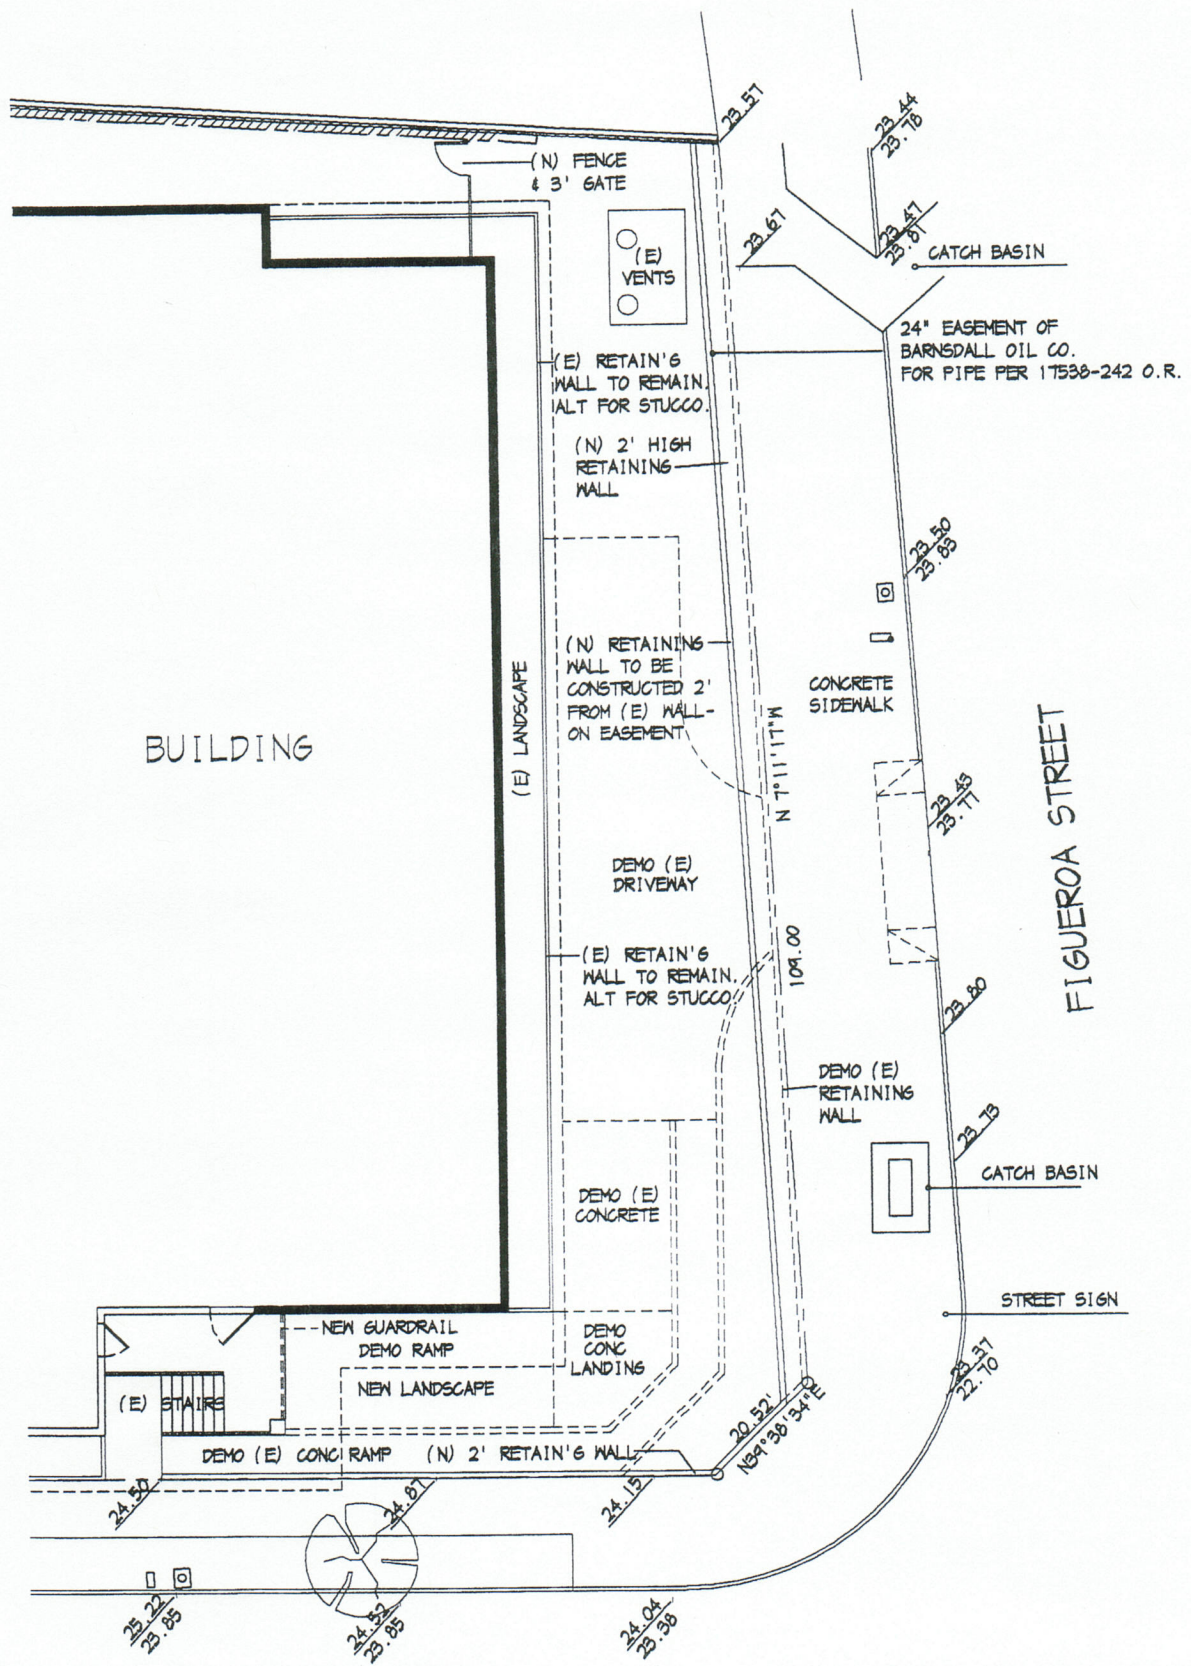

BUILDING

FIGUEROA STREET

CONSTRUCTION PLAN

SCALE: 1/8"=1'-0"